

TRIANGLE WINES

6235 W. 87TH

LOS ANGELES, CA. 90045




NEWMAN
BUILDING
DESIGNS

5670 VISTA DEL MAR
PLAYA DEL REY, CA. 90293
(310) 384-9473

NEWMANBUILDINGDESIGNS@GMAIL.COM

CUB DRAWINGS 2/18/21

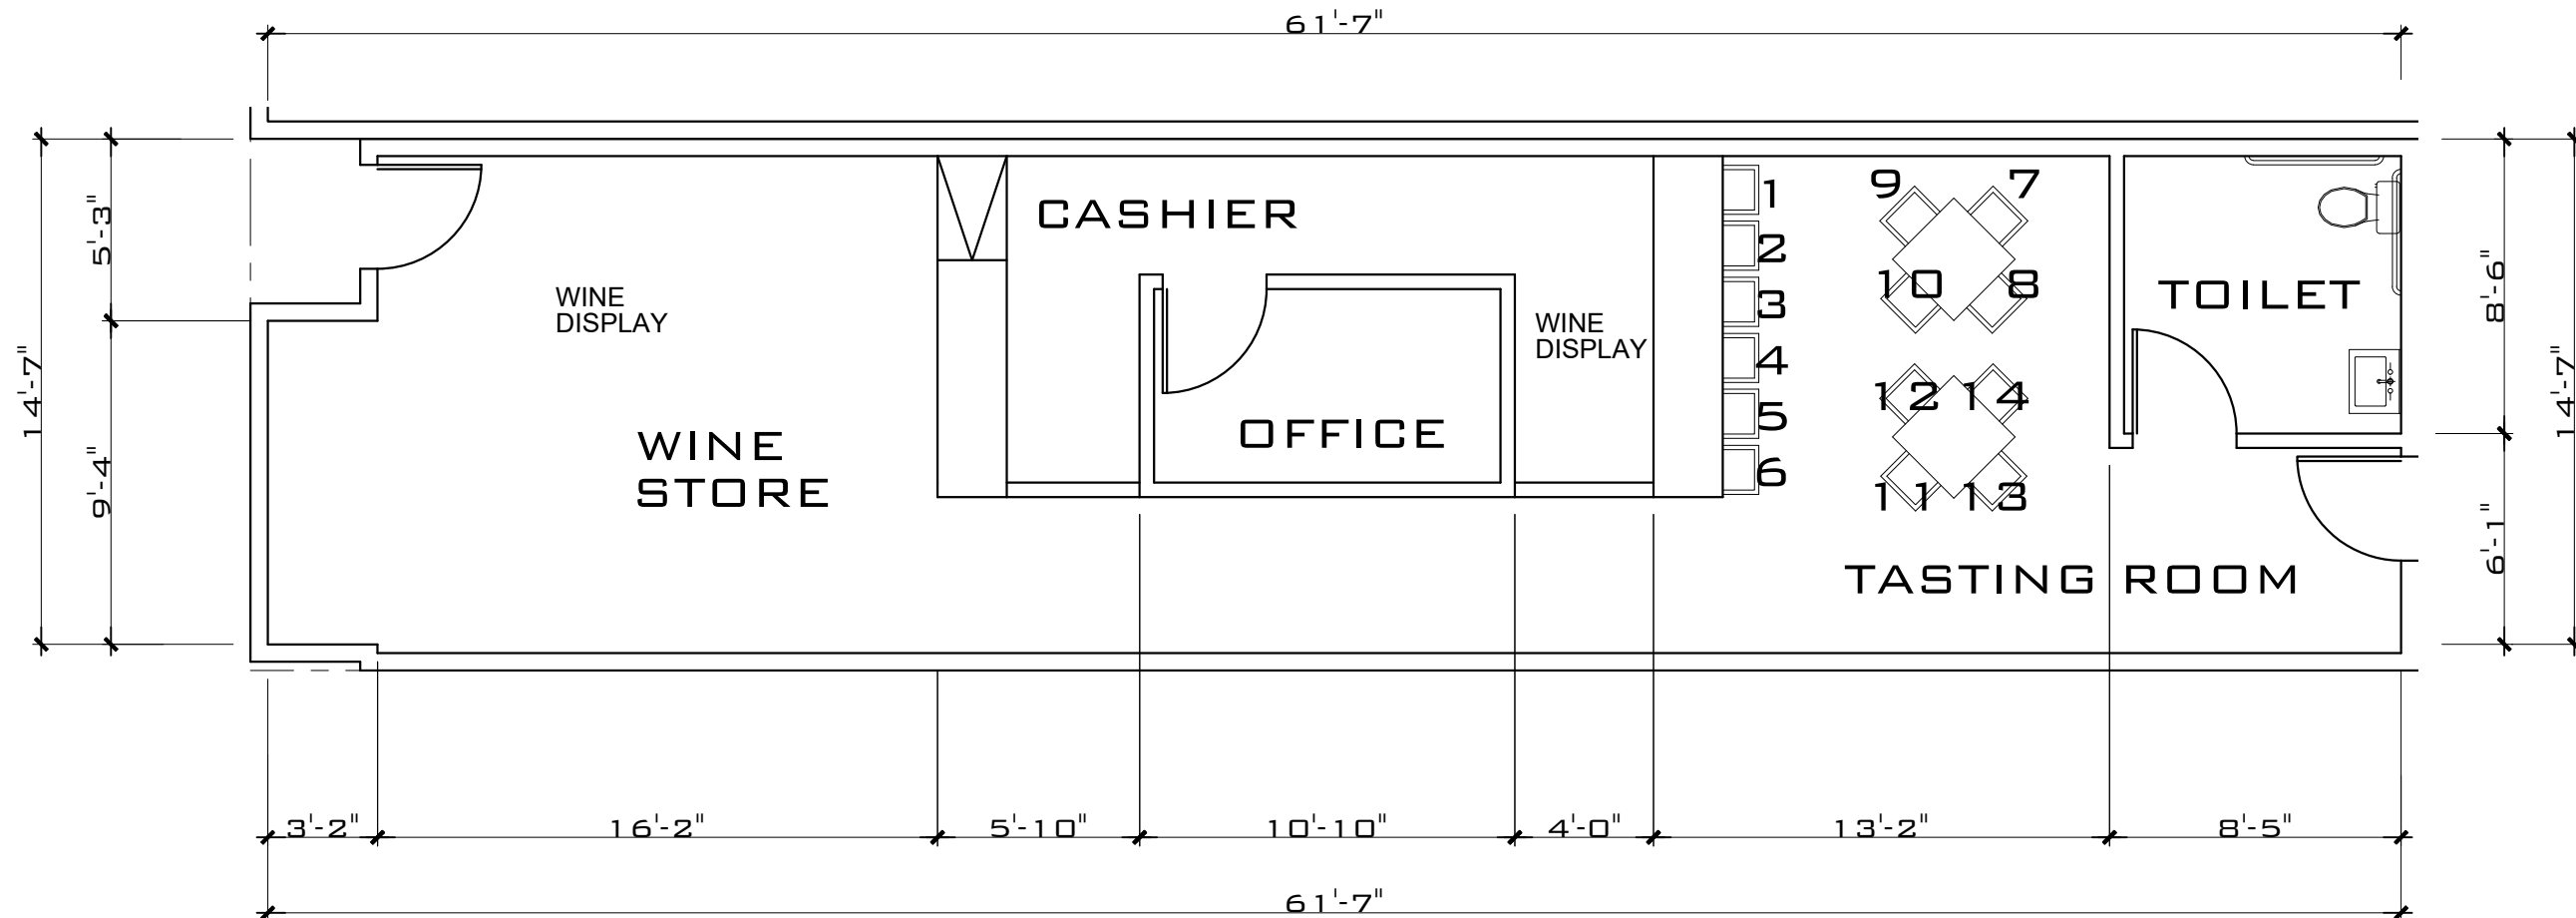

PROJECT
TRIANGLE WINES
6235 W. 87TH ST.
LOS ANGELES, CA 90045

LEGAL DESCRIPTION
LOTS: 11,12
BLOCK: NONE
TRACT: TR 14012
APN: 4123-003-024,025
ZONE: [Q]C2-1-CDO
LOT AREA: 12,000.8 SF

PROJECT AREA: 905 SF
SEAT COUNT: 14 INTERIOR SEATS



FLOOR PLAN

1/4" = 1'-0"

TRIANGLE WINES

6235 W. 87TH
LOS ANGELES, CA. 90045

TRIANGLE WINES
6235 W. 87TH
LOS ANGELES, CA. 90045

OWNER:
ALEX BELOTTO

FLOOR PLAN

Date 2/18/21 Scale Per Plan
Sheet

X2