


2 | ELEVATION (80TH PL.)

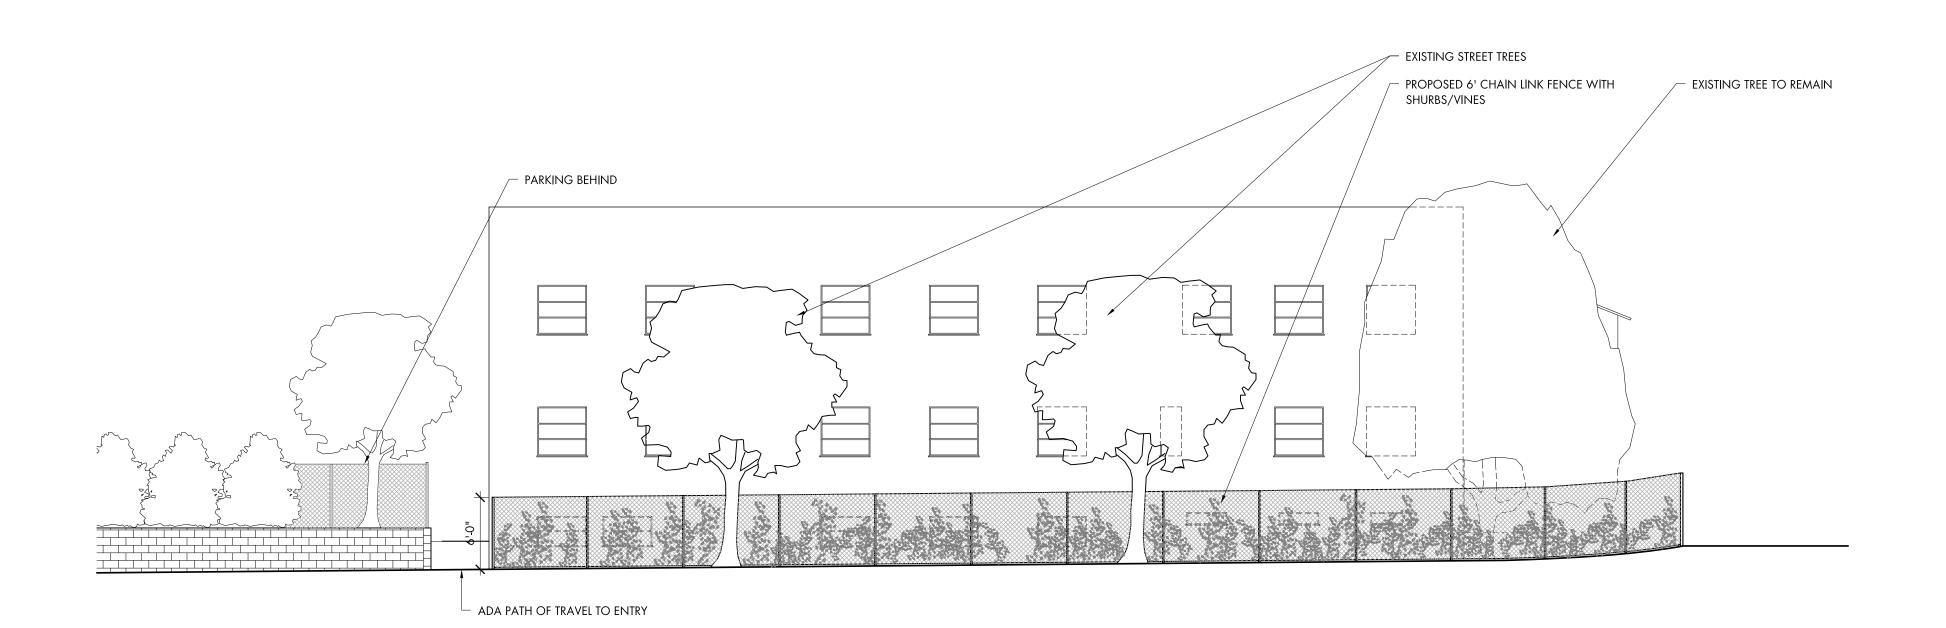

1 | ELEVATION (DENROCK AVE.)

TOLO ARCHITECTURE

1024 WILDE STREET LOS ANGELES CA 90021

TEL 213 278 0678 FAX 213 278 0675

toloarchitecture.com

PROJECT


YOUNG MINDS PRESCHOOL
8065 Emerson Ave,
Los Angeles, CA 90045

CLIENT

YOUNG MINDS PRESCHOOL
3030 Westwood Blvd.
Los Angeles, CA 90034

CONSULTANTS

	RECORD	DATE
	AS-BUILT	03-25-19
	SCHEMATIC DESIGN 1	04-04-19
	PLAN CHECK SUBMITTAL	05-24-19
	PLAN CHECK CORRECTIONS #1	09-25-19
	FIRE DEPARTMENT CORRECTIONS #2	10-02-19

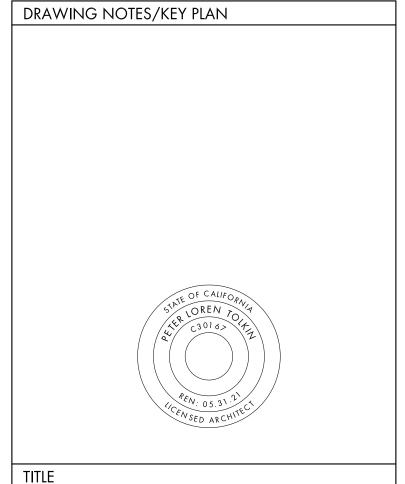

BUILDING ELEVATIONS

SCALE 1/8"=1'-0"

PROJECT NO. 2-1903-275

ISSUE DATE 10-28-19

FILE NO.

A301