


A PARKING LOT MONITOR, WEARING AN ORANGE VEST SHALL BE PRESENT DURING MORNING DROP-OFF TO DIRECT PARENTS' PARKING. PARENTS SHALL REMOVE ON-SITE ROLLARDS TO ALLOW TRAFFIC PATTERNS REFLECTED ON THIS PLAN TO BE IMPLEMENTED. TRAFFIC SHALL ENTER PARKING AREA FROM DENNOCK AVE. AND EXIT THROUGH THE ALLEY TO EMERSON AVE.

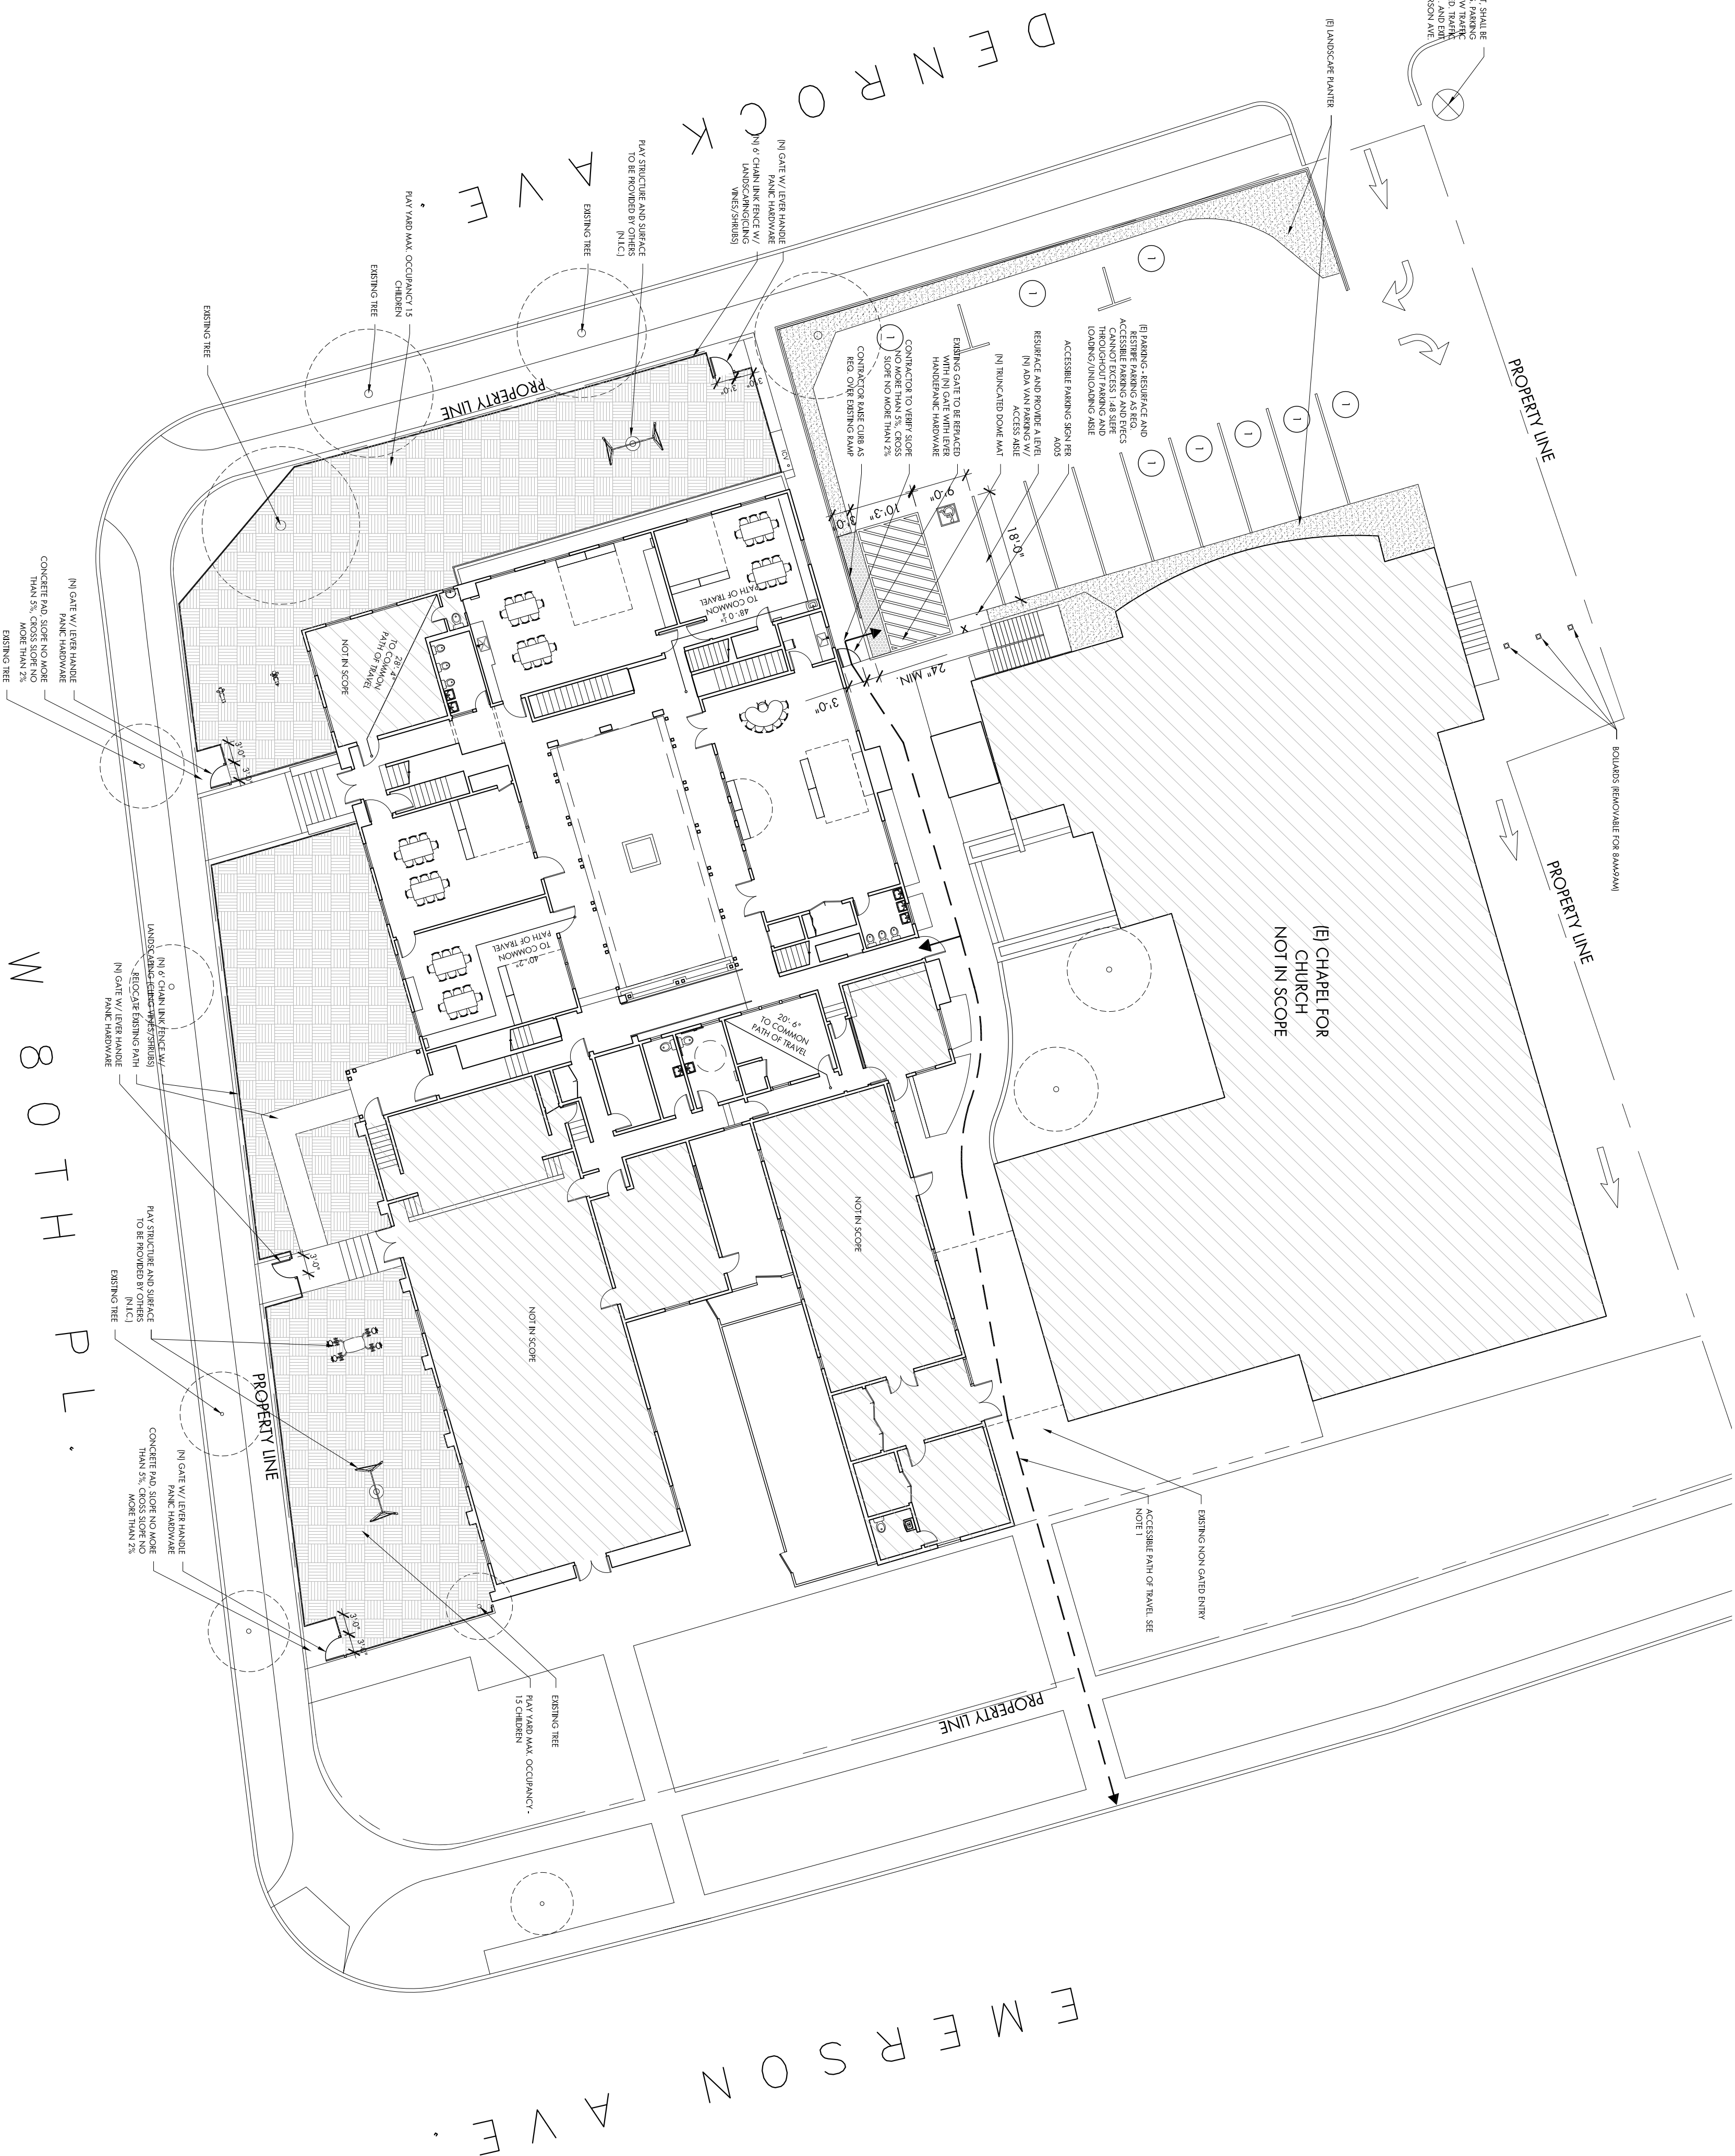

KEY

1 PARENT PARKING FOR YOUNG MINDS DROP-OFF AND PICK UP

*NOTE:

1. ACCESSIBLE PATH OF TRAVEL: 48 INCHES MINIMUM WIDTH WALKWAY, 5% MAXIMUM SLOPE IN THE DIRECTION OF TRAVEL, 2% MAXIMUM CROSS-SLOPE.
2. NO EXTERIOR WORK TO BE PERFORMED TO EXISTING BUILDING